
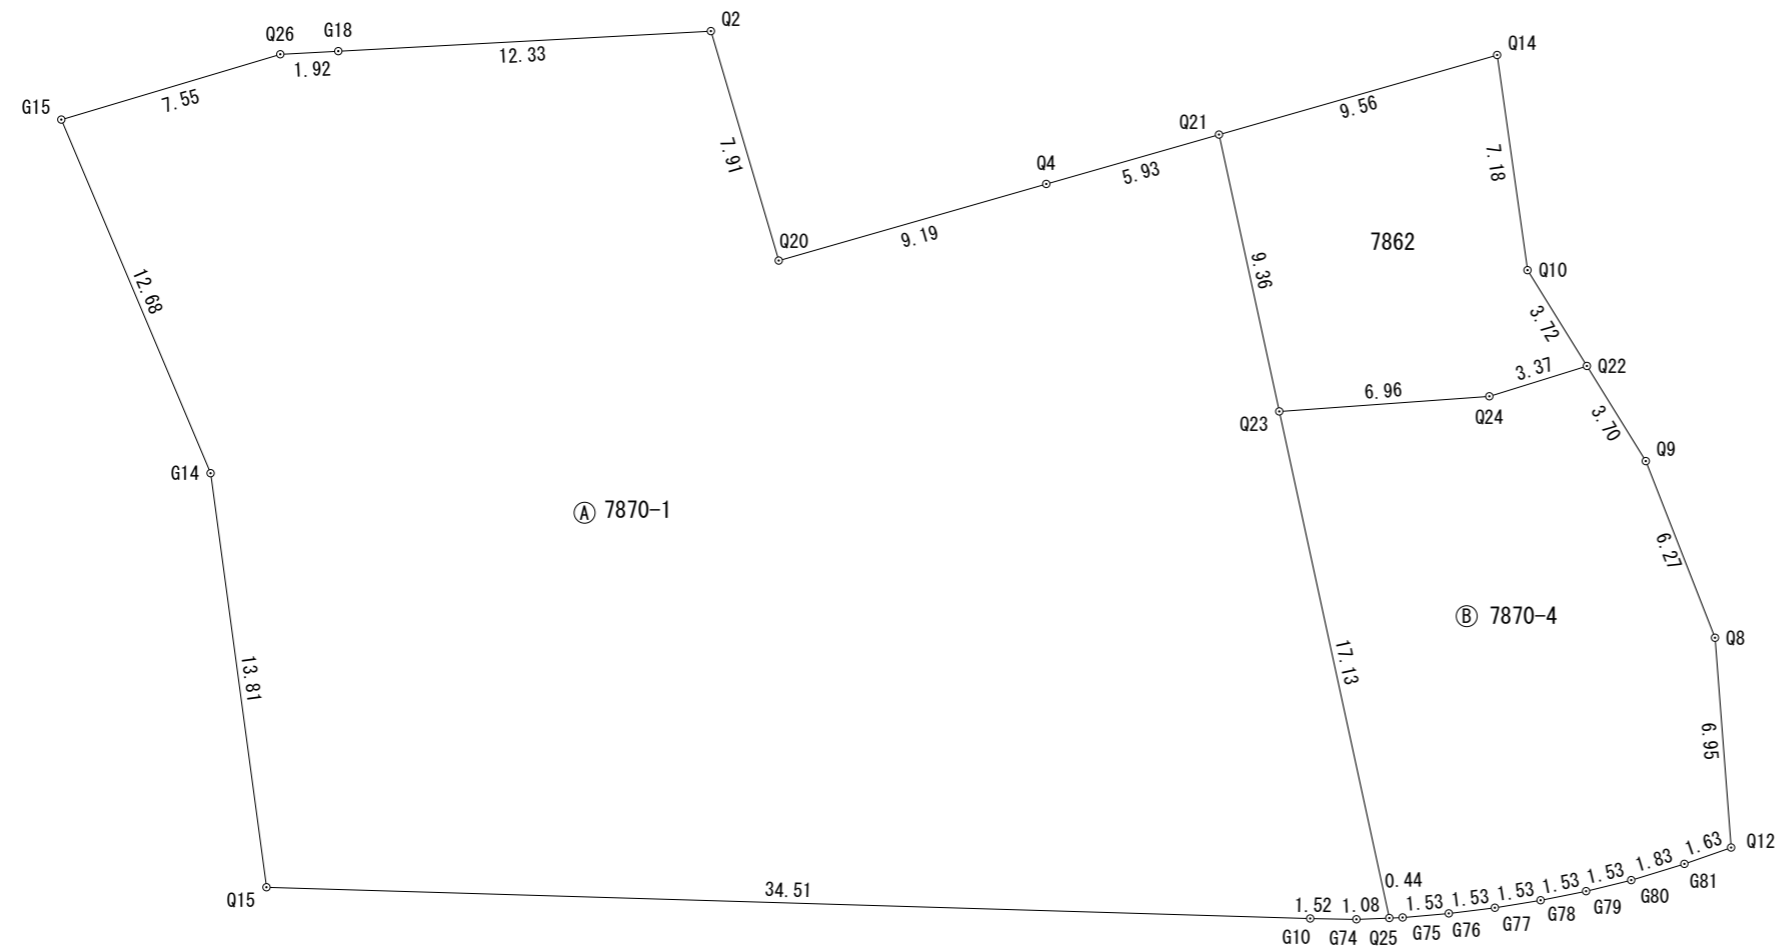


# 分筆予定図

S=1:250

## 長岡市川崎6丁目 地内

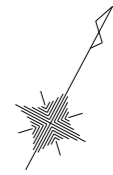

座標求積表

地番		㊤ 7870-1			
No.	標識	Xn	Yn	辺長	点間No
Q21		1040.506	1011.340	5.93	Q4
Q4		1036.384	1007.066	9.19	Q20
Q20		1029.997	1000.445	7.91	Q2
Q2		1035.641	994.902	12.33	G18
G18		1029.273	984.338	1.91	Q26
Q26		1028.282	982.694	7.55	G15
G15		1022.976	977.315	12.68	G14
G14		1014.971	987.161	13.81	Q15
Q15		1003.753	995.219	34.51	G10
G10		1019.041	1026.169	1.52	G74
G74		1019.733	1027.530	1.08	Q25
Q25		1020.282	1028.470	17.13	Q23
Q23		1033.361	1017.395	9.36	Q21
				倍面積	1909.053535
				面積	954.5267675
				地積	954.52 m <sup>2</sup>

座標求積表

地番		7862		
測点	Xn	Yn	(Xn+1 - Xn-1)Yn	
Q21	1040.506	1011.340	-13941.321900	
Q23	1033.361	1017.395	-3503.908380	
Q24	1037.062	1023.294	6244.139988	
Q22	1039.463	1025.670	4385.764920	
Q10	1041.338	1022.452	7855.498716	
Q14	1047.146	1018.224	-847.162368	
			倍面積	193.010976
			面積	96.5054880
			地積	96.50 m <sup>2</sup>

地番		㊤ 7870-4		
測点	Xn	Yn	(Xn+1 - Xn-1)Yn	
Q23	1033.361	1017.395	-17071.888100	
Q25	1020.282	1028.470	-13222.010320	
G75	1020.505	1028.852	1087.496564	
G76	1021.339	1030.136	1766.683240	
G77	1022.220	1031.393	1864.758544	
G78	1023.147	1032.612	1960.930188	
G79	1024.119	1033.798	2062.427010	
G80	1025.142	1034.945	2403.142290	
G81	1026.441	1036.244	2592.682488	
Q12	1027.644	1037.356	7341.368412	
Q8	1033.518	1033.628	10290.800368	
Q9	1037.600	1028.867	6116.614315	
Q22	1039.463	1025.670	-551.810460	
Q24	1037.062	1023.294	-6244.139988	
			倍面積	397.054551
			面積	198.5272755
			地積	198.52 m <sup>2</sup>

合計 295.0327635